

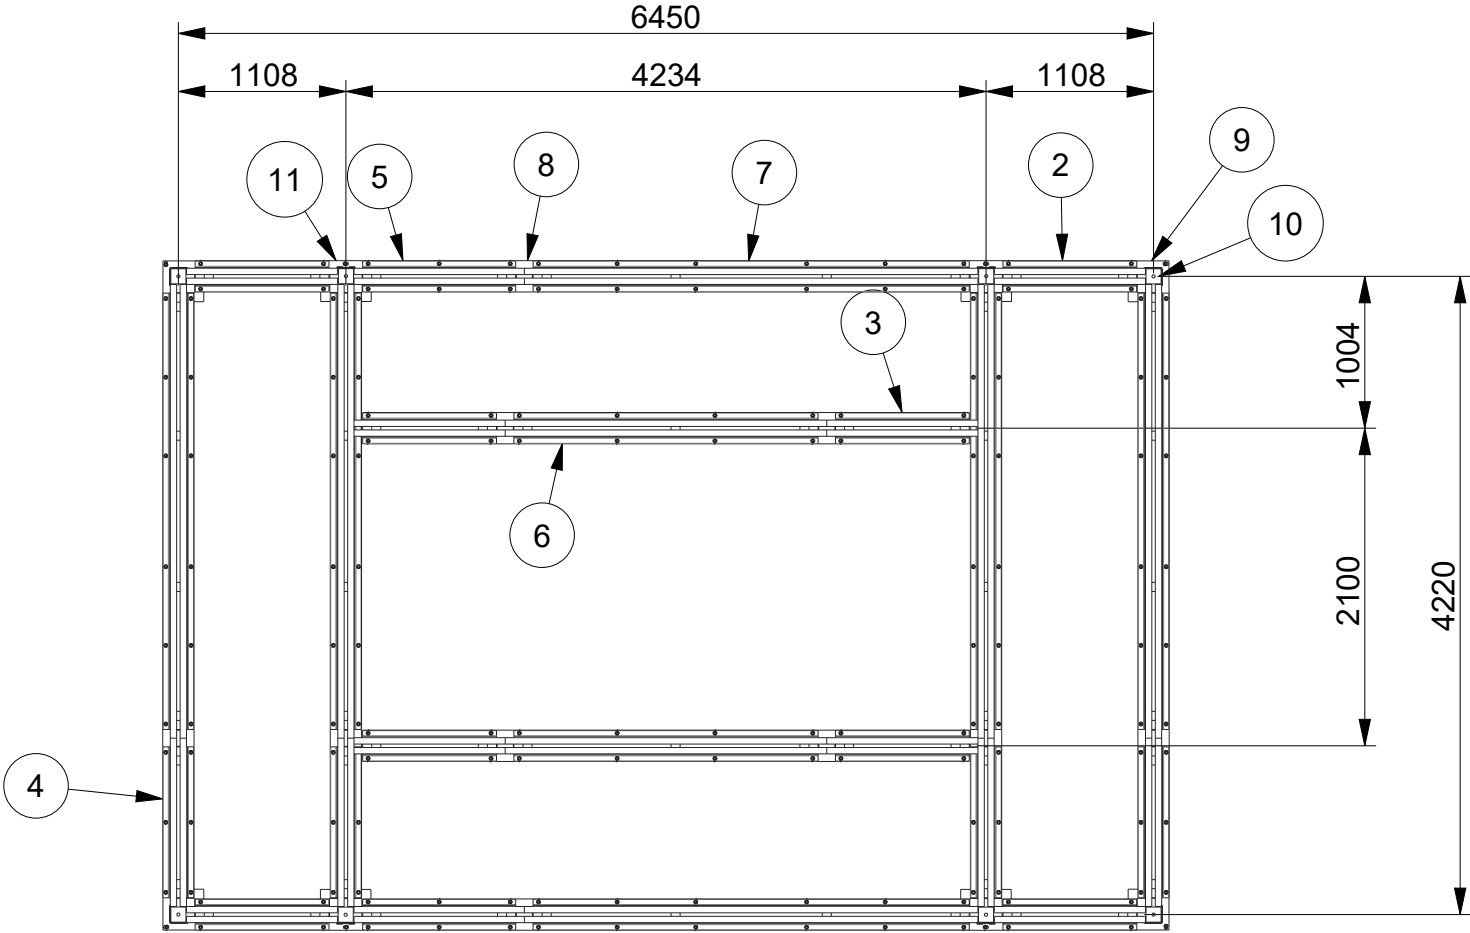


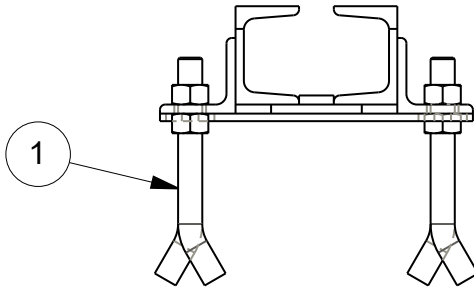

REP	REFERENCE	DESIGNATION	MASSE	NB
1	AT.5150	TIGE DE SCELLEMENT 16X145	0.297	162
2	AT.5241	RAIL 1M	24.524	4
3	AT.5241.1	RAIL 1M	24.387	4
4	AT.5241.2	RAIL MODULAIRE LG 1.113 M	27.408	4
5	AT.5241.4	RAIL MODULAIRE LG 1.127 M	27.769	2
6	AT.5242.2	RAIL MODULAIRE LG 2.127 M	53.614	2
7	AT.5243	RAIL 3M	76.147	6
8	AT.5262	ECLISSE	2.293	10
9	AT.5264.1	PUIT D'ANGLE 2 RAILS	4.630	4
10	AT.5264.2	COUVERCLE	0.803	4
11	AT.5275	PUIT D'ANGLE 2 RAILS	5.969	4
OCS.0929 -RA3-1			1041.7 KG	
25-02-2026			REV 00	

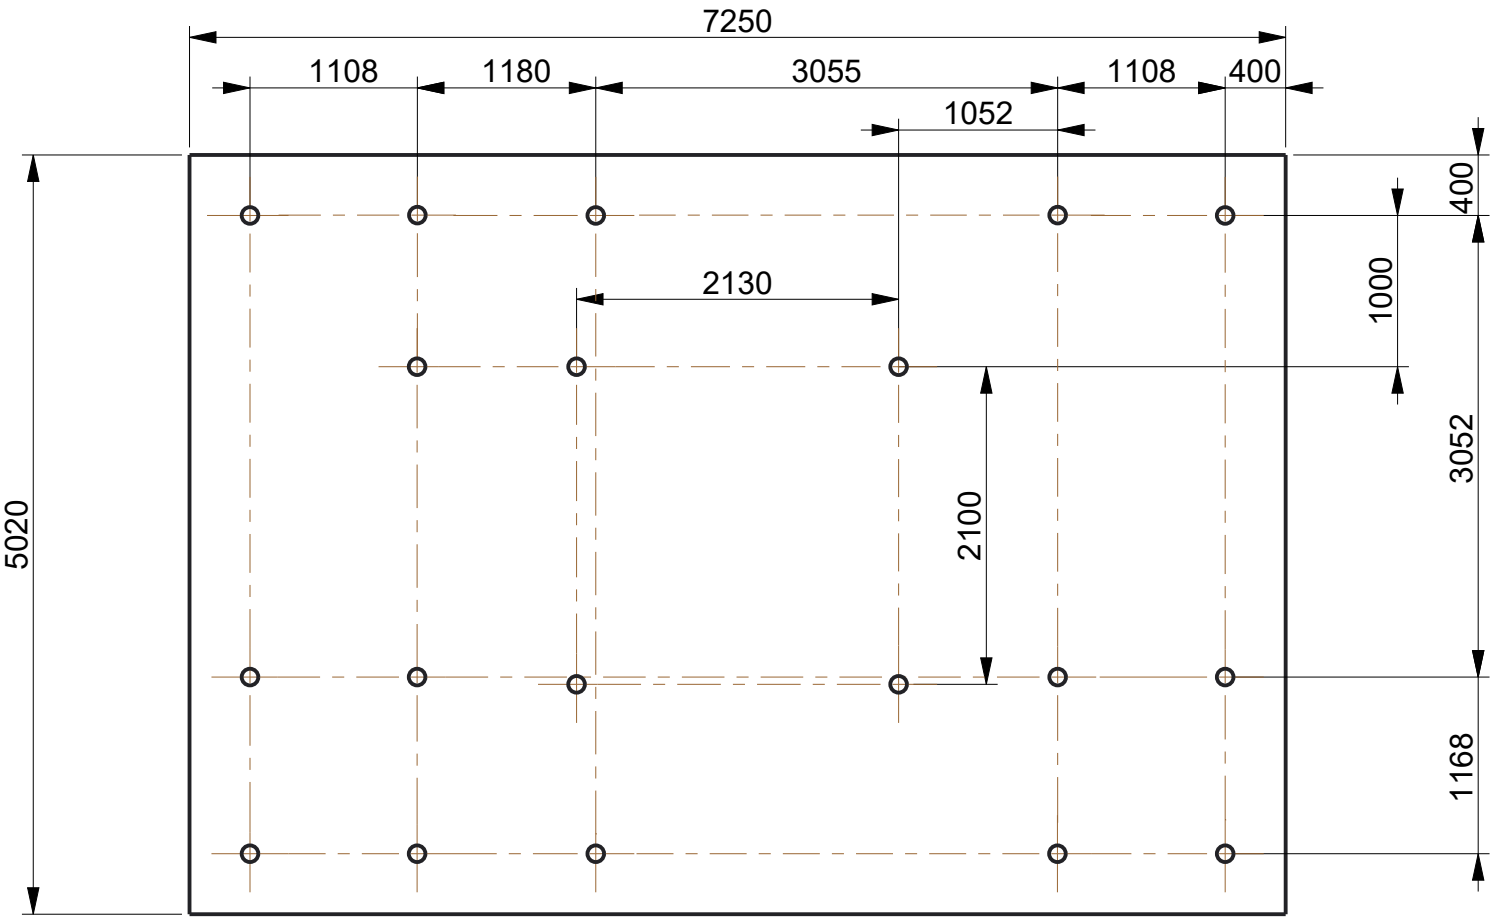

INSTALLATION PIT FOR OCS.0292
DEPTH 230 mm.
CONCRETE BCN350

19 BLOCK Ø 110 mm.
HEIGHT 150 mm

